





4

3

2



1

REVISION HISTORY			
REV.	DESCRIPTION	DATE	DRAWN BY
1	ORIGINAL PRINT	11/14/2017	N. LAWRENCE

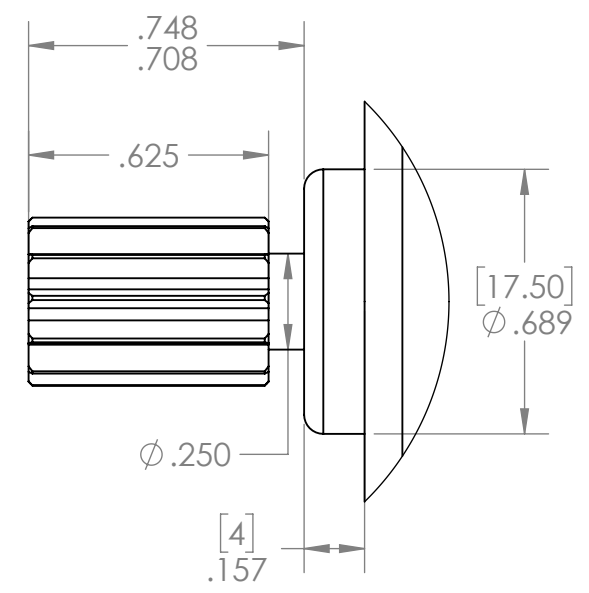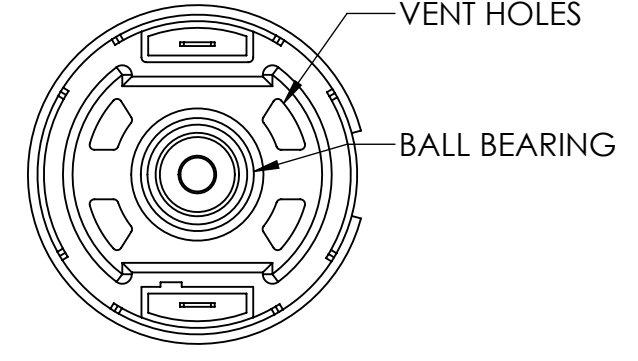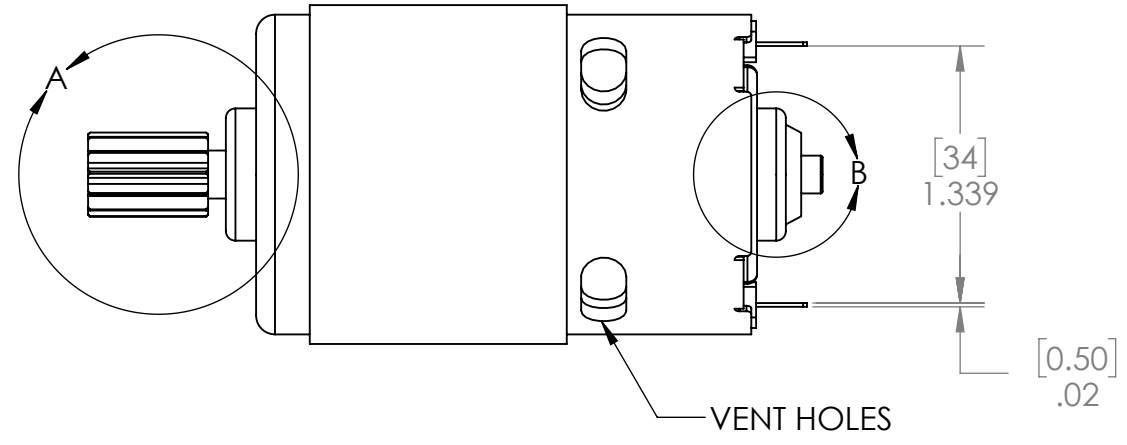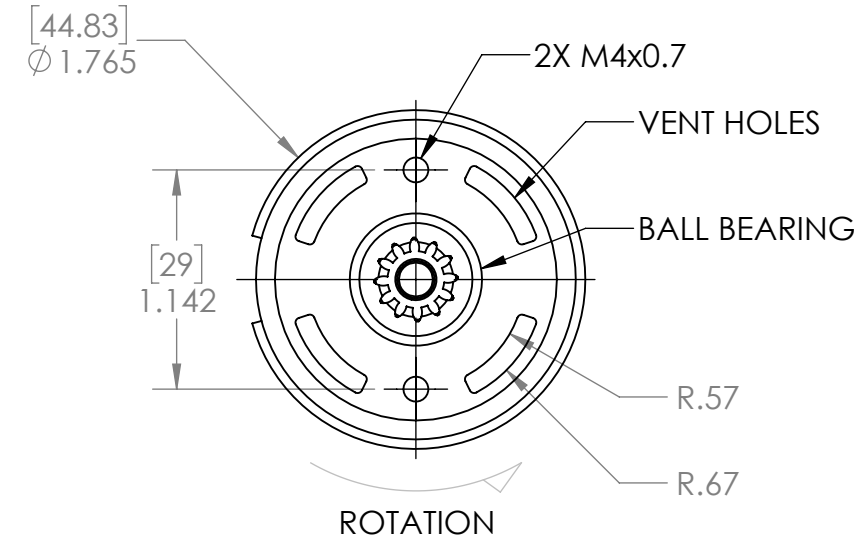


DETAIL A  
SCALE 2 : 1

am-3657  
12T 32DP 20°P.A.  
1117 STEEL GEAR

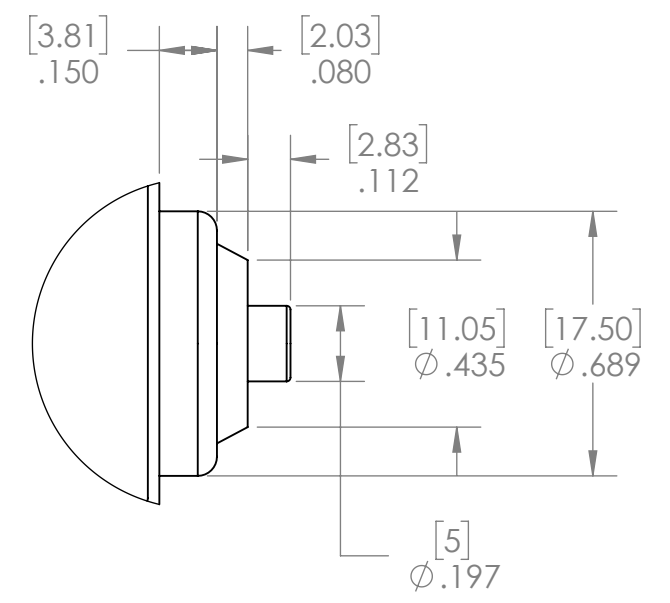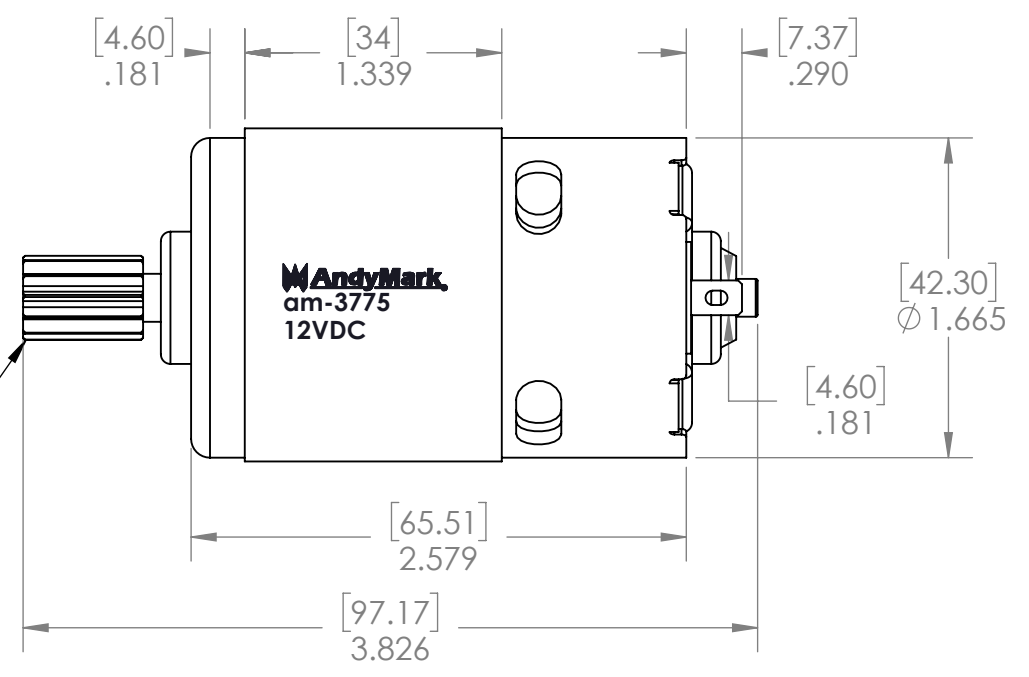

DETAIL B  
SCALE 2 : 1

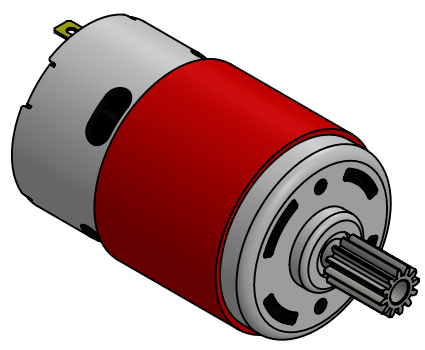

\*\*\* SEE CAD FOR ADDITIONAL TOOLPATH INFO\*\*\*

UNLESS OTHERWISE SPECIFIED:		COMMENTS:			
DIMENSIONS ARE IN INCHES		DUAL DIMENSIONS ARE IN MILLIMETERS.			
TOLERANCES:		BREAK ALL SHARP EDGES.		TITLE: ANDYMARK 775 REDLINE MOTOR WITH 12T 32DP PINION	
FRACTIONAL	±1/16			SIZE	DWG. NO.
ANGULAR: MACH	±1°			<b>A</b>	am-3775_12T
ANGULAR: BEND	±5°			REV	1
ONE PLACE DECIMAL	±0.1			SCALE: 1:1 SHEET 1 OF 1	
TWO PLACE DECIMAL	±0.01				
THREE PLACE DECIMAL	±0.005				
FOUR PLACE DECIMAL	±0.0005				
MATERIAL	MOTOR	CHECKED	NAME	DATE	
FINISH	RED POWDERCOAT FLUX RING SILVER ZINC PLATED BODY MOTOR PRESS FIT ONTO SHAFT	ENG APPR.			
	DO NOT SCALE DRAWING	MFG APPR.			
		Q.A.			

4

3

2

1

B

B

A

A