

4

3

2

1

REVISION HISTORY			
REV.	DESCRIPTION	DATE	DRAWN BY
1	ORIGINAL PRINT	11/8/2017	N. LAWRENCE

2X am-3775
REDLINE MOTOR

2X am-3650
775 VENT SPACER

am-3693
MOTOR PLATE

am-0028
FR6ZZ BEARING

am-3657
12T 32DP 5mm BORE PINION

am-3695
OUTPUT SHAFT

am-0931
8mm BEARING

am-3692
OUTPUT PLATE

am-3694
45T 32DP 3/8" HEX GEAR

am-3743
3/4" M4 ALUMINUM SPACER

am-1441
M4 x 0.7 BHCS 35mm

am-3742
3/4" DIA ALUMINUM SPACER

4X ϕ .159 THRU ALL
10-32 UNF THRU ALL



90°

ϕ 2.00


2.451

2.451

3.531

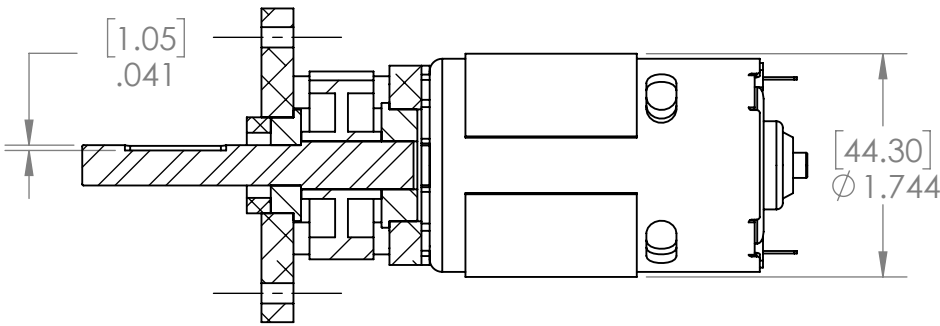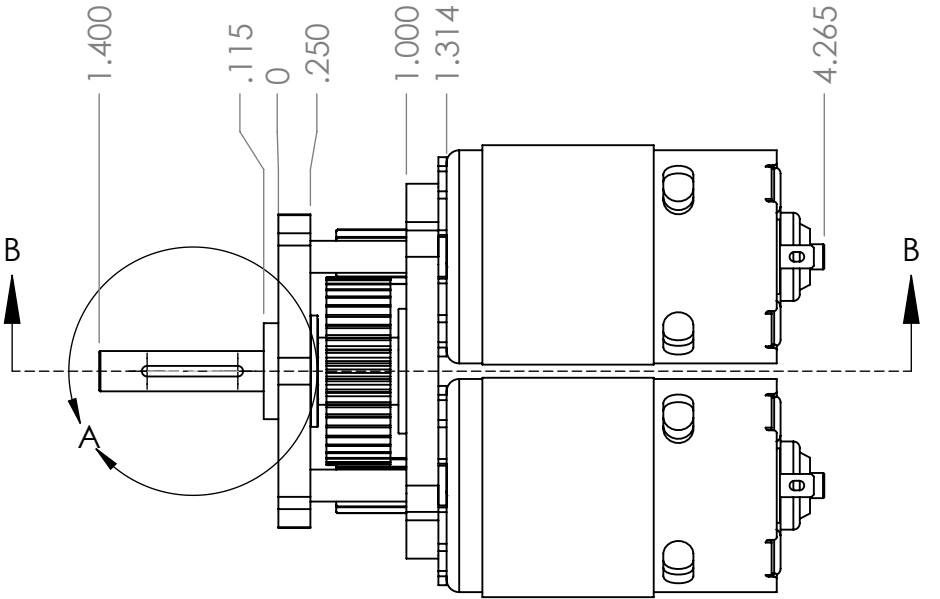

SECTION B-B
SCALE 1 : 1.5

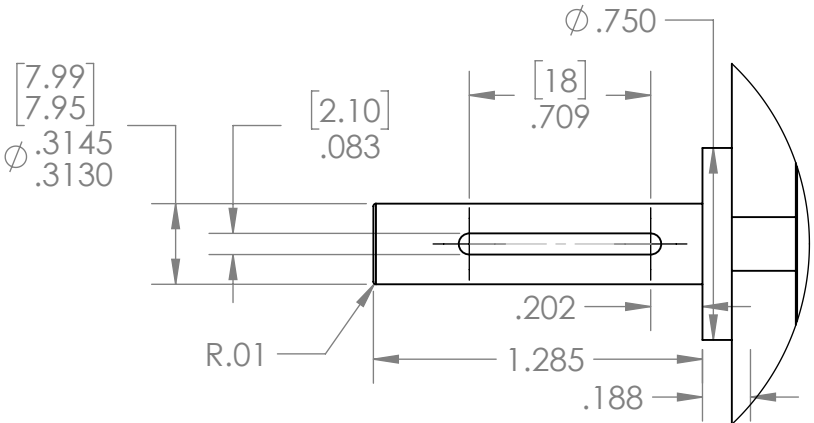

DETAIL A
SCALE 2 : 1.5

*** SEE CAD FOR ADDITIONAL TOOLPATH INFO***

UNLESS OTHERWISE SPECIFIED:		COMMENTS:		AndyMark®		
DIMENSIONS ARE IN INCHES		DUAL DIMENSIONS ARE IN MILLIMETERS.		TITLE:		
TOLERANCES:		BREAK ALL SHARP EDGES.		DECIMATE LAYOUT		
FRACTIONAL	±1/16					
ANGULAR: MACH	±1°					
ANGULAR: BEND	±5°					
ONE PLACE DECIMAL	±0.1					
TWO PLACE DECIMAL	±0.01					
THREE PLACE DECIMAL	±0.005					
FOUR PLACE DECIMAL	±0.0005					
MATERIAL	GEARBOX		NAME	DATE	SIZE	DWG. NO.
FINISH	RED	CHECKED			A	am-3745
		ENG APPR.				
		MFG APPR.				
	DO NOT SCALE DRAWING	Q.A.			SCALE: 1:2	SHEET 1 OF 1
						REV
						1

4

3

2

1