



4

3

2





1

REVISION HISTORY			
REV.	DESCRIPTION	DATE	DRAWN BY
1	ORIGINAL PRINT	11/28/2017	N. LAWRENCE

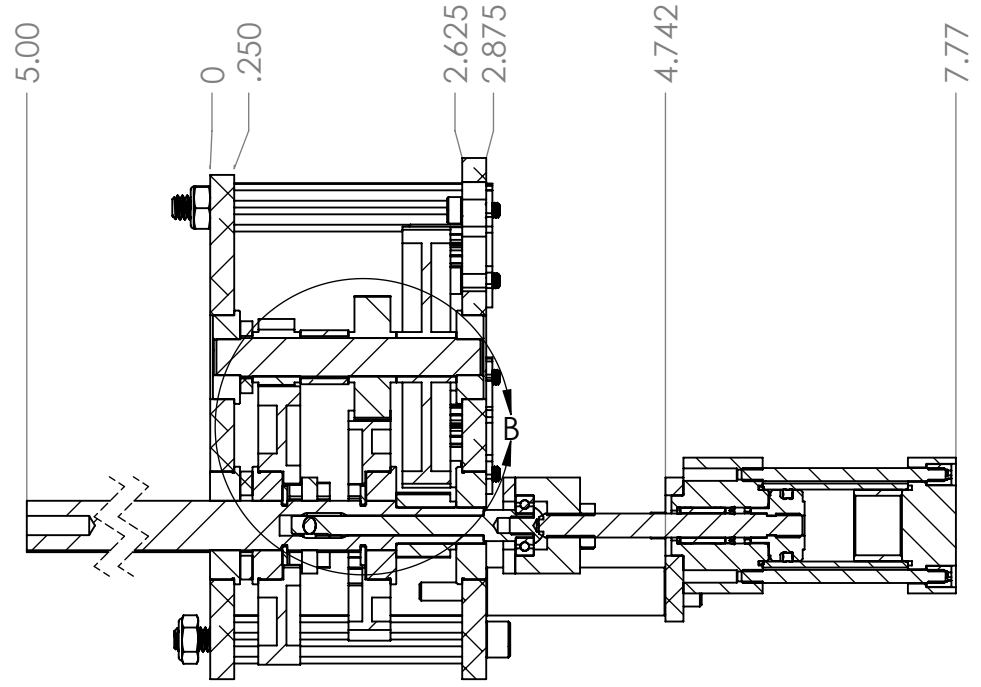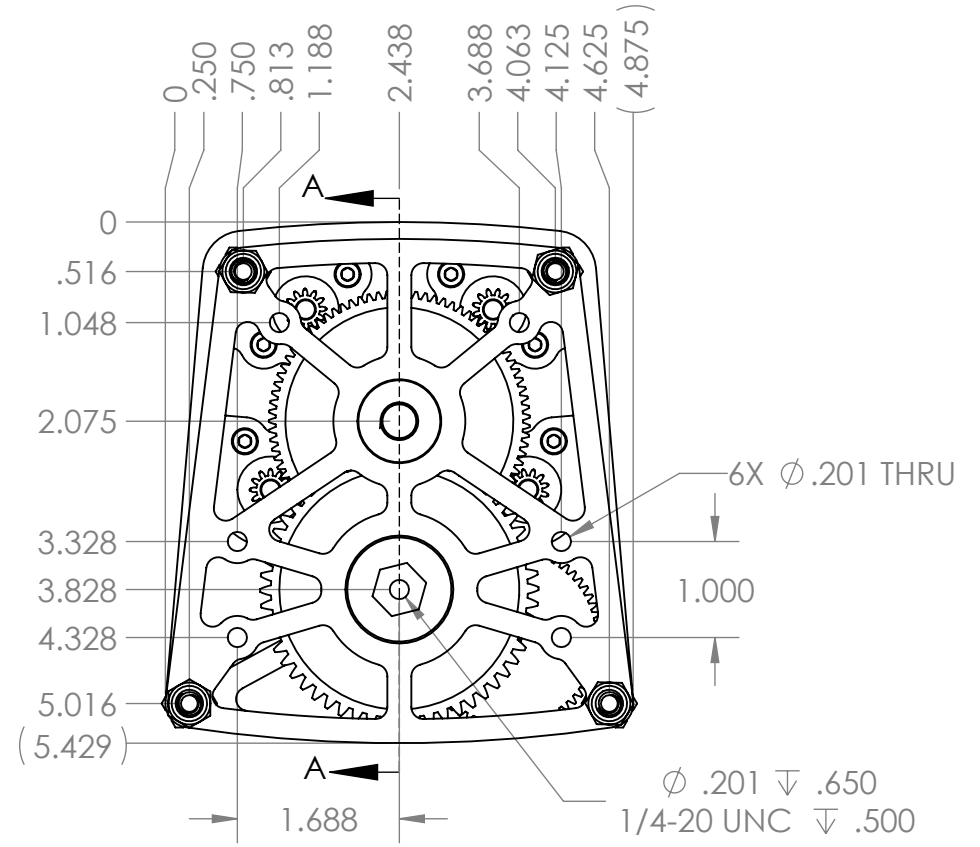

SECTION A-A

4X am-3650
775 VENT PLATE

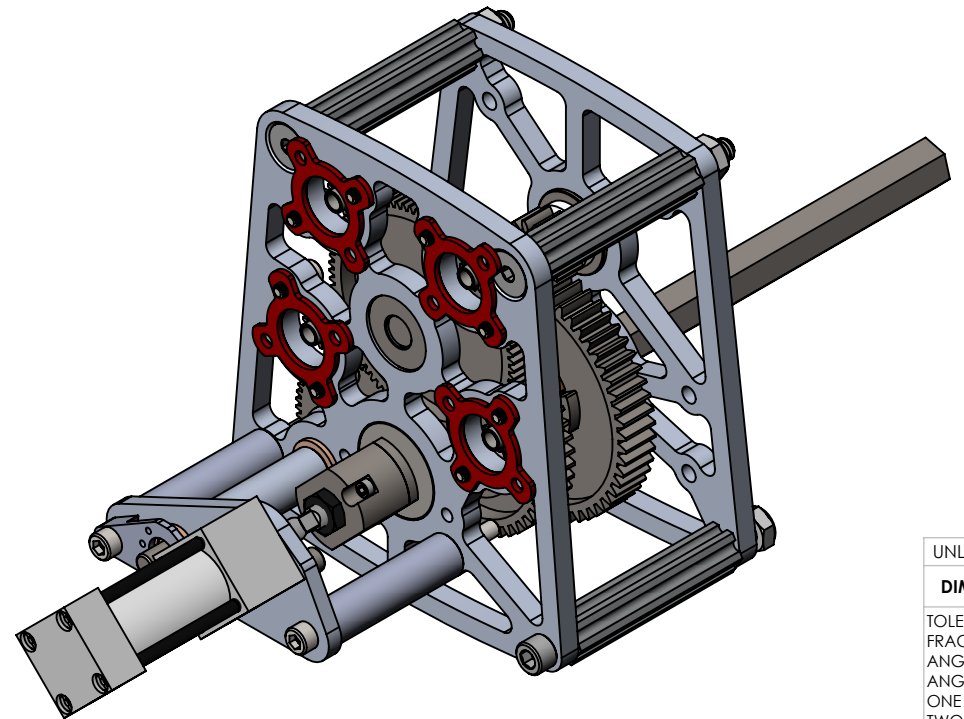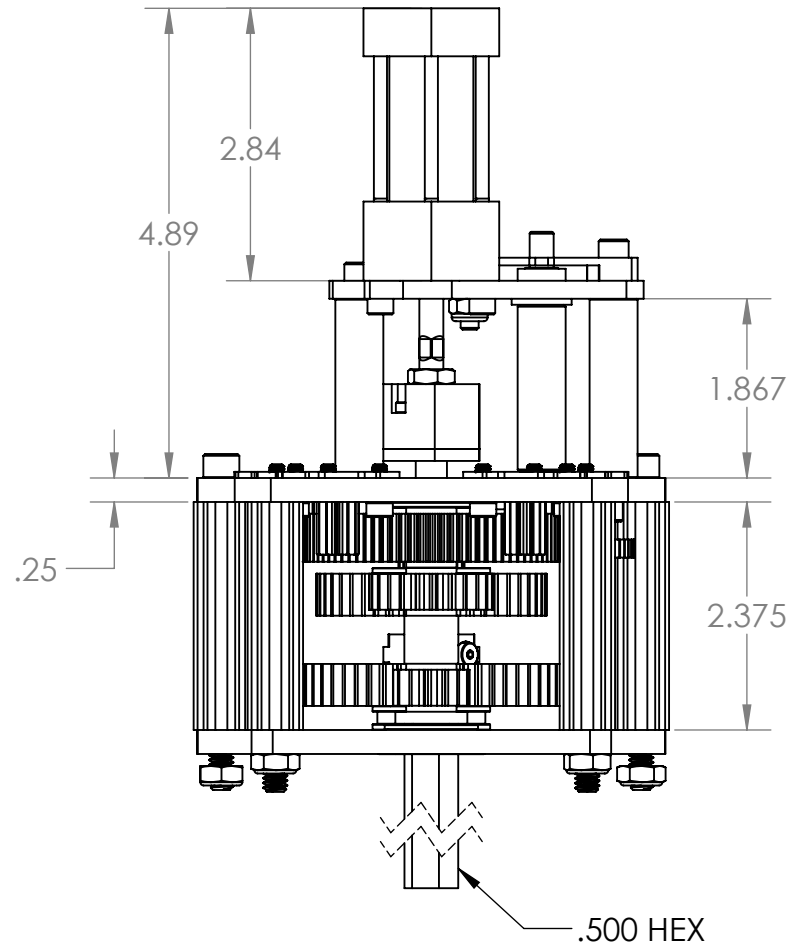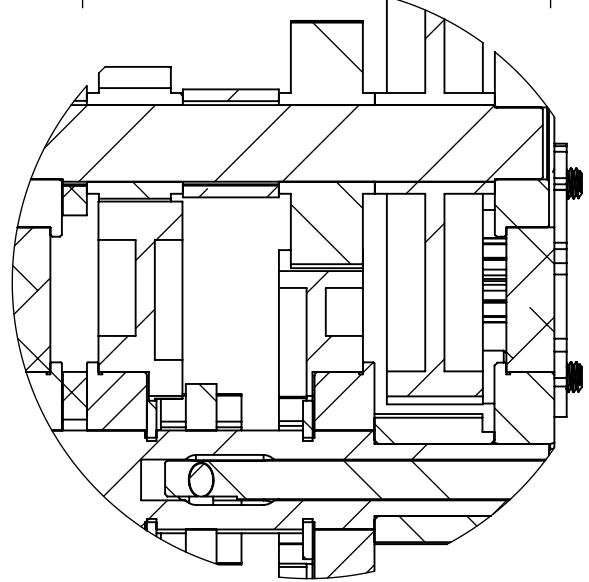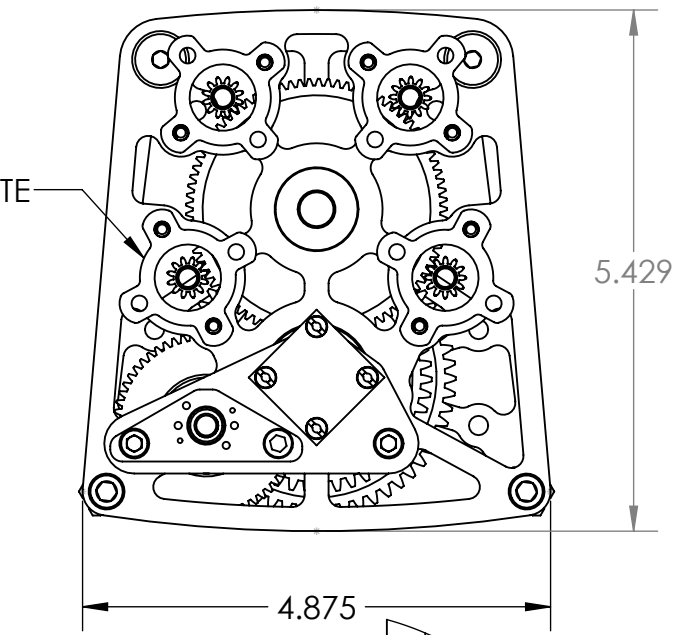

UNLESS OTHERWISE SPECIFIED:		COMMENTS:	
DIMENSIONS ARE IN INCHES		DUAL DIMENSIONS ARE IN MILLIMETERS.	
TOLERANCES:		BREAK ALL SHARP EDGES.	
FRACTIONAL	$\pm 1/16$		
ANGULAR: MACH	$\pm 1^\circ$		
ANGULAR: BEND	$\pm 5^\circ$		
ONE PLACE DECIMAL	± 0.1		
TWO PLACE DECIMAL	± 0.01		
THREE PLACE DECIMAL	± 0.005		
FOUR PLACE DECIMAL	± 0.0005		
MATERIAL	GEARBOX	NAME	DATE
FINISH		CHECKED	
		ENG APPR.	
		MFG APPR.	
DO NOT SCALE DRAWING		Q.A.	

TITLE: 2 STAGE 4 REDLINE EVO SHIFTER			
SIZE	DWG. NO.	REV	
B		1	
SCALE: 1:2		SHEET 1 OF 1	

4

3

2

1