

4

3




2

1

REVISION HISTORY			
REV.	DESCRIPTION	DATE	DRAWN BY
1	ORIGINAL PRINT	11/29/2017	N. LAWRENCE




B

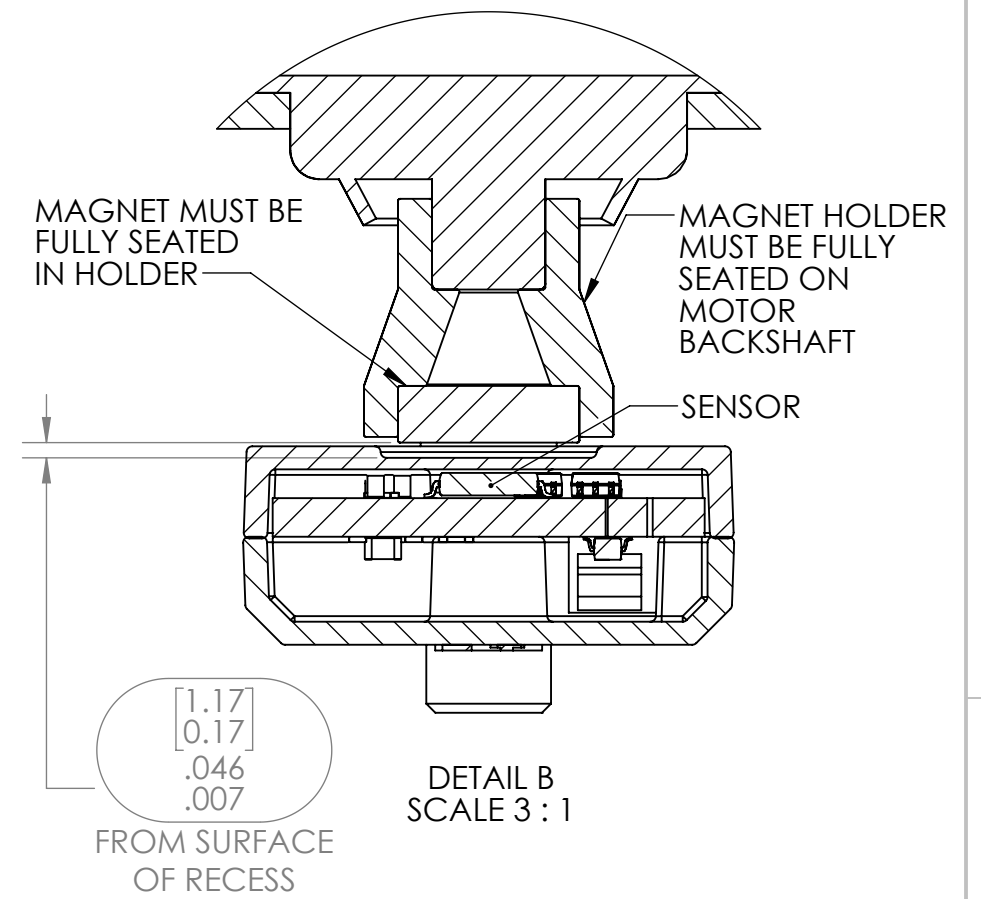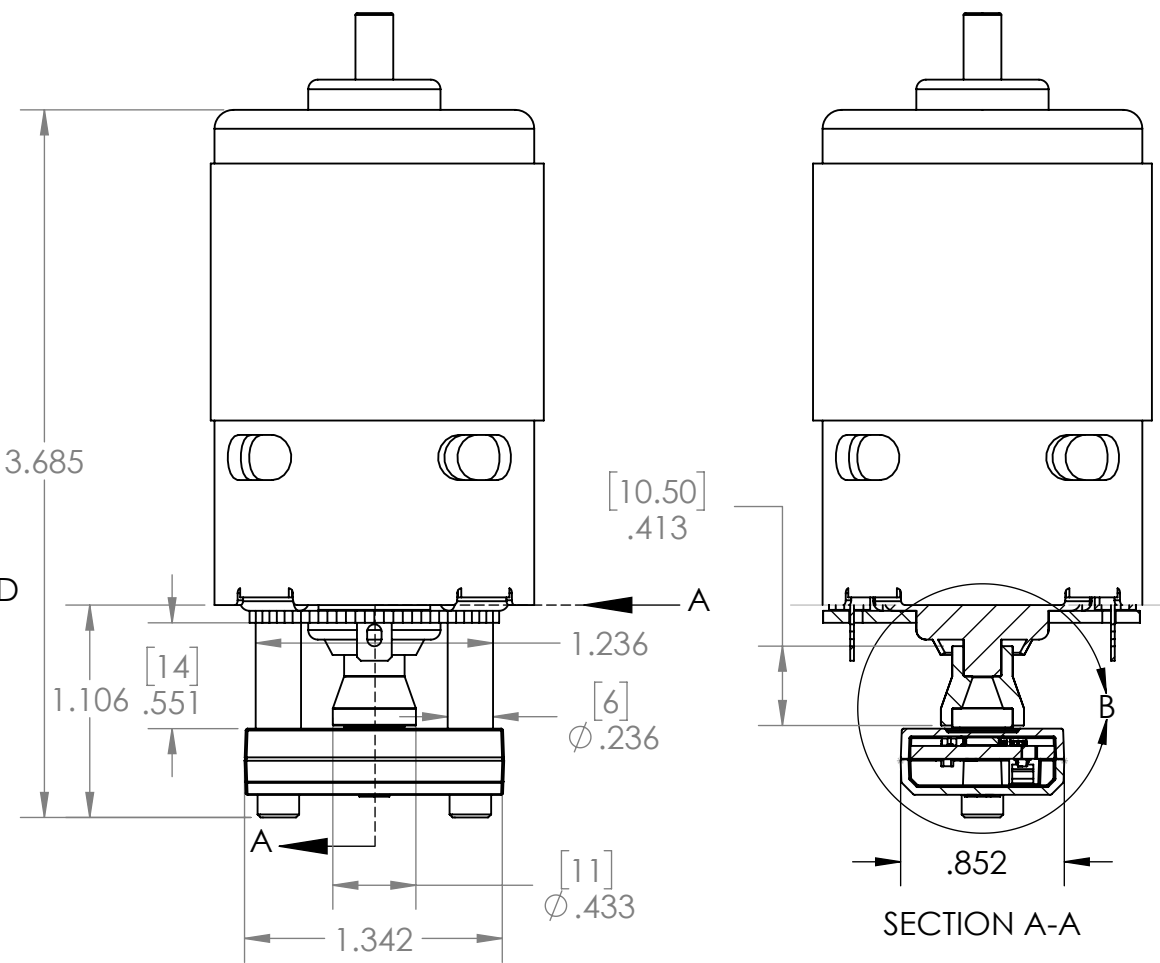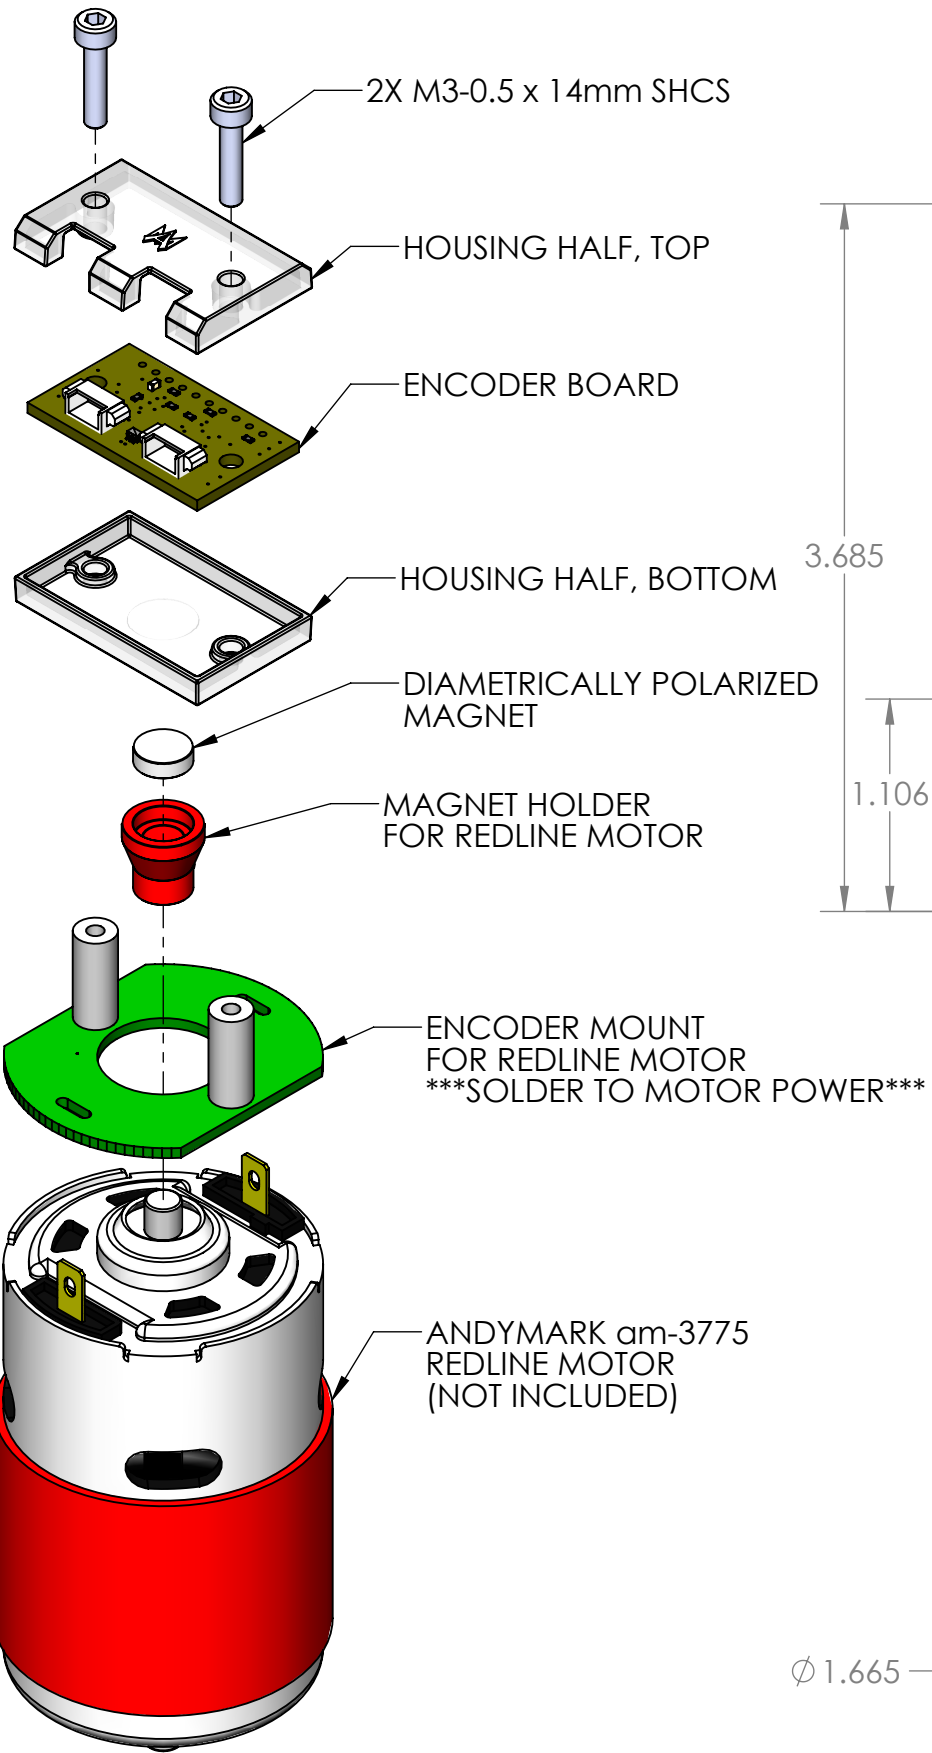

B

A

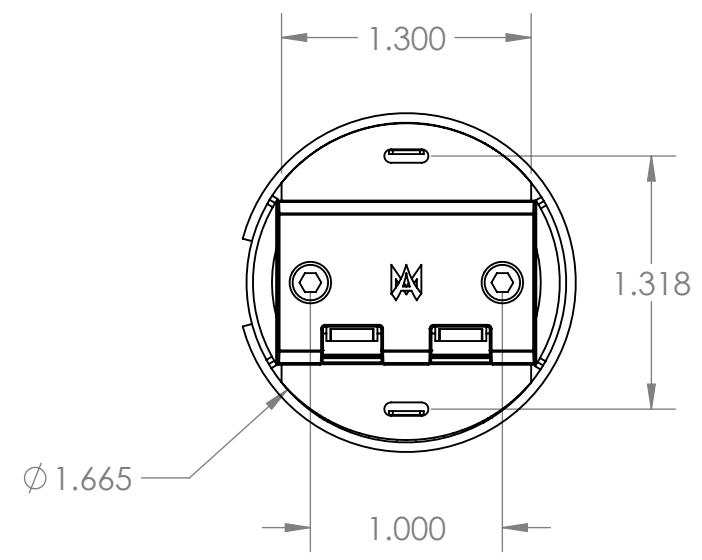

A

NOTE: M3 NUTS INCLUDED WITH AM MAG ENCODER NOT REQUIRED IN THIS CONFIGURATION.

UNLESS OTHERWISE SPECIFIED:		COMMENTS:				
DIMENSIONS ARE IN INCHES		DUAL DIMENSIONS ARE IN MILLIMETERS.				
TOLERANCES:		BREAK ALL SHARP EDGES.		SIZE DWG. NO. REV		
FRACTIONAL	±1/16			B am-3773 1		
ANGULAR: MACH	±1°			SCALE: 1:1 SHEET 1 OF 1		
ANGULAR: BEND	±5°					
ONE PLACE DECIMAL	±0.1					
TWO PLACE DECIMAL	±0.01					
THREE PLACE DECIMAL	±0.005					
FOUR PLACE DECIMAL	±0.0005					
MATERIAL		CHECKED	NAME	DATE		
FINISH		ENG APPR.				
		MFG APPR.				
		Q.A.				
DO NOT SCALE DRAWING						

4

3

2

1